

LEGEND

- Green Spaces
- Shared-Use Path
- Bike Path
- Crosswalk

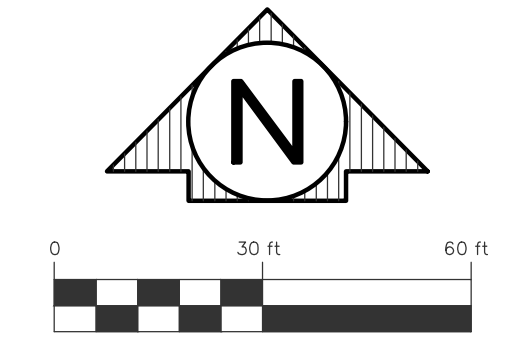


EXHIBIT 1


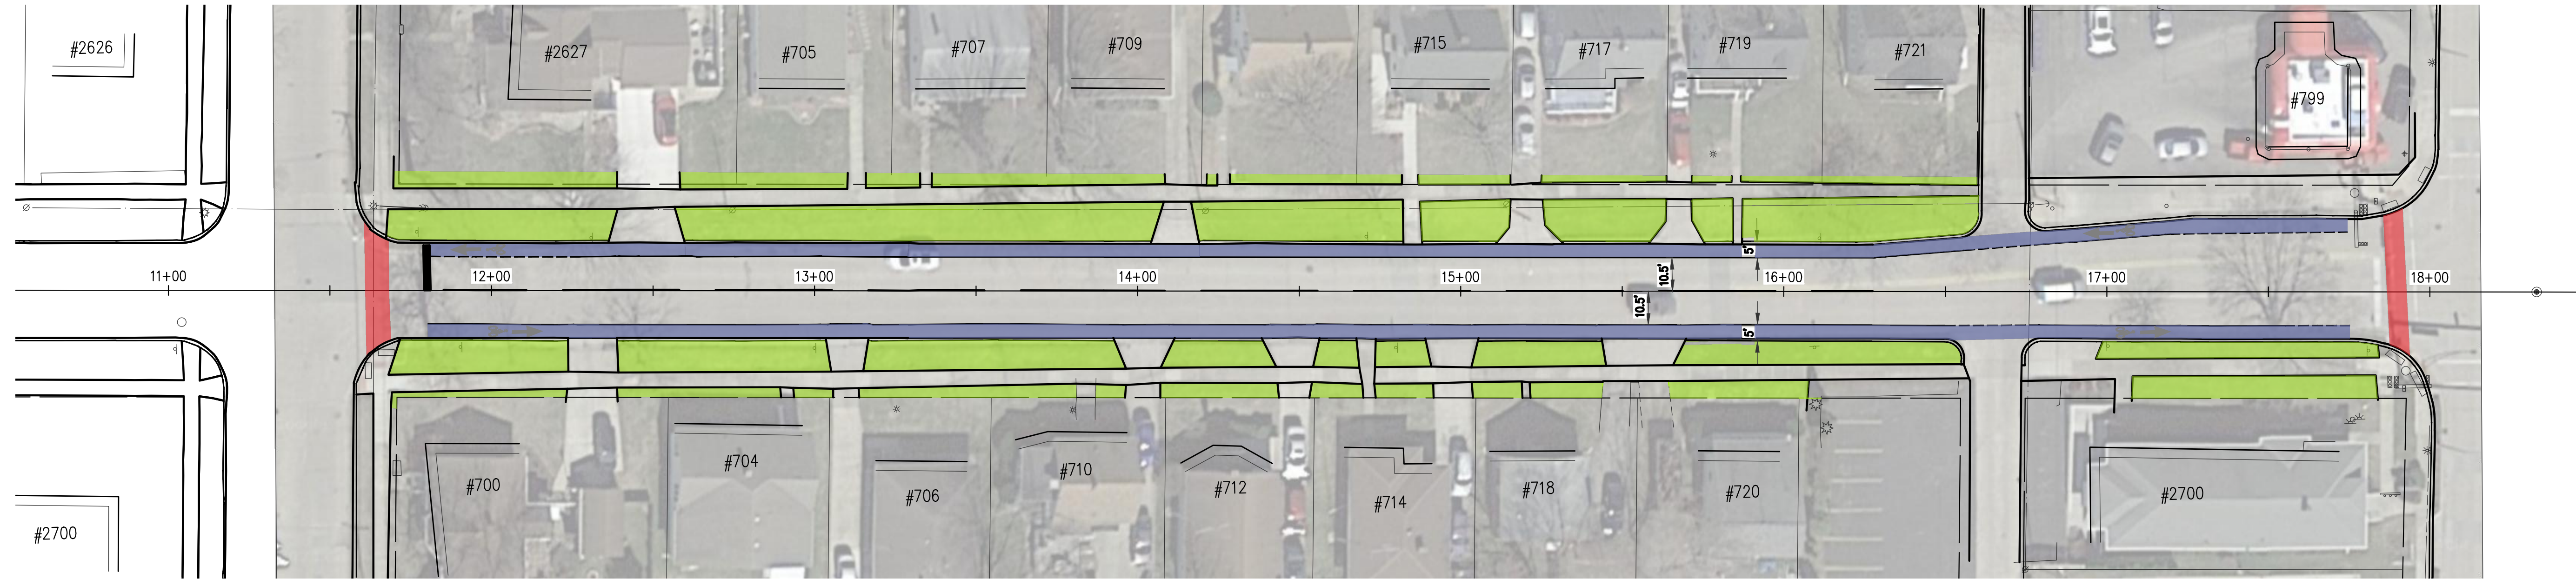


EXHIBIT 2



PLAN DATE: MAY 2024
 PROJECT MGR: JBM
 REVIEWER: MJS
 SCALE: 1" = 30'

ROWE PROFESSIONAL SERVICES COMPANY
 O: (810) 341-7500
 F: (810) 341-7573
 www.rowepsc.com

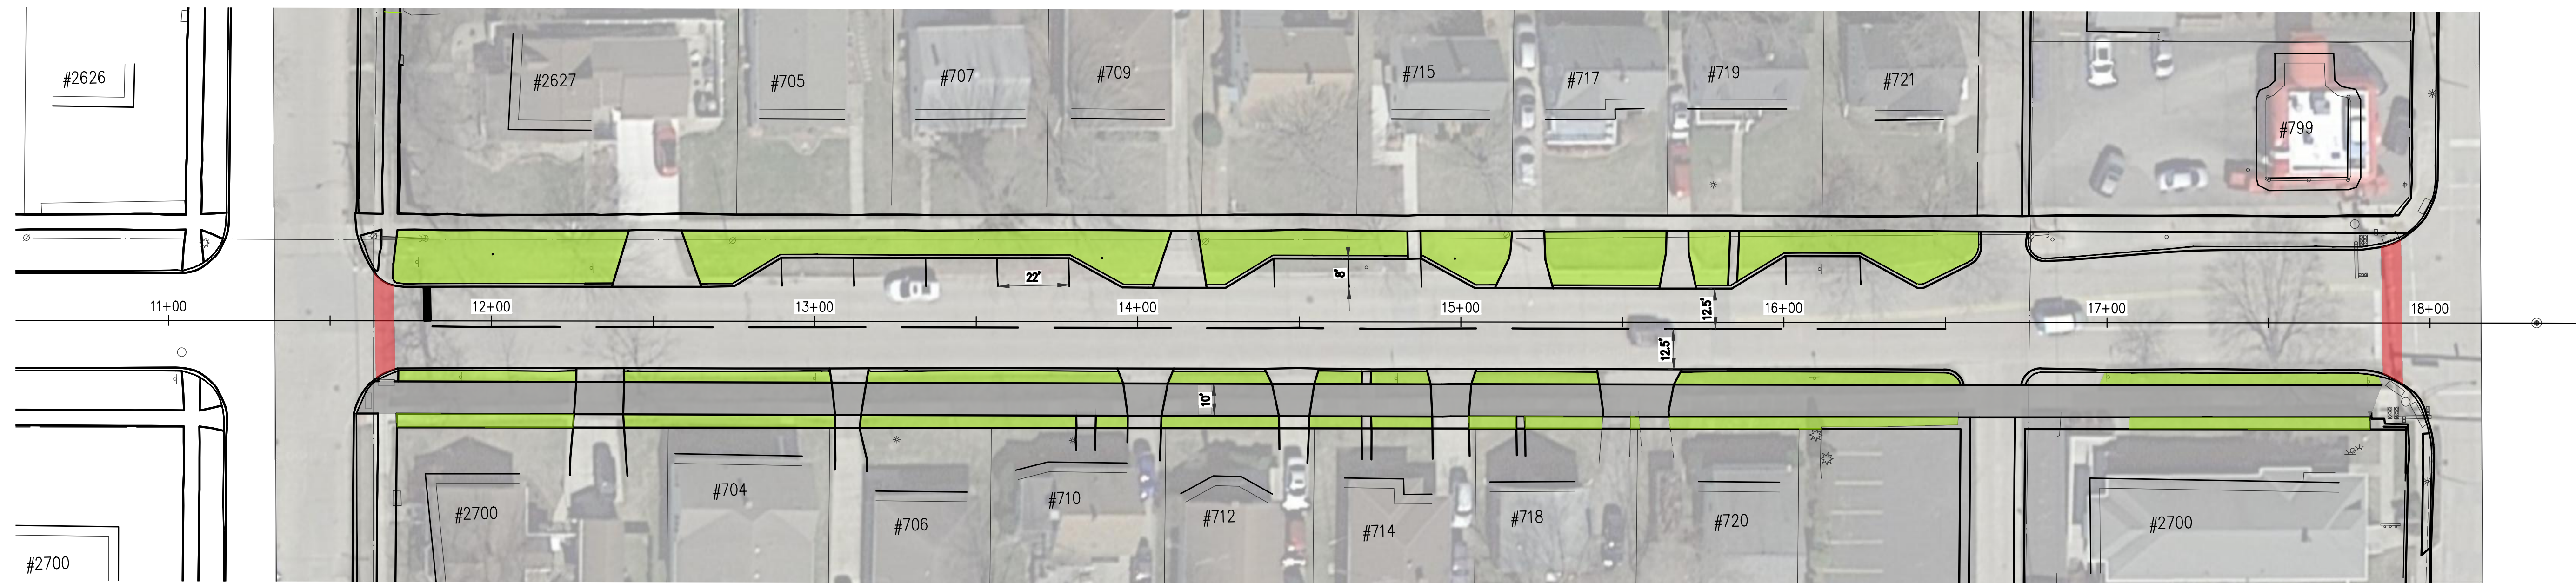

PREPARED FOR
CITY OF ST. JOSEPH
BOTHAM AVE
 BOTHAM AVE EXHIBITS 1 & 2

REV:
 SHT# 1 OF 2
 JOB No: 2400142

PLOTED: 5/7/2024 8:57 AM